


WINDOW SCHEDULE

QUANTITY	No.	SIZE INCHES W X H	FRAME SIZE	R.O. SIZE	DESCRIPTION
4	A	28 x 60		29 x 61 1/2	S/H ONE-OVER-ONE
6	B	36 x 76		37 x 77 1/2	S/H " " "
2	C	36 x 76		37 x 77 1/2	S/H TWO-OVER-ONE SIMULATED DIVIDER
7	D	28 x 60		29 x 61 1/2	S/H TWO-OVER-TWO SIMULATED DIVIDERS
2	E	36 x 76		37 x 77 1/2	S/H " " " "
5	F	28 x 30		29 x 31 1/2	FIXED SASH 1/4 FOUR PANE SIMULATION
26					

WINDOWS ARE JELD-WEN VINYL, DOUBLE GLAZED, LOW-E, ARGON, SIMULATED DIVIDERS, WHERE INDICATED, ARE EXTERNAL, INTERNAL; BETWEEN EXTERIOR TRIM OF TRADITIONAL PROFILE: 3/2" WITH RAIN CAP AND GENERAL BOTTOM SILL.

WINDOWS REQUIRE DARKENING SHAPES ON THE INTERIOR.

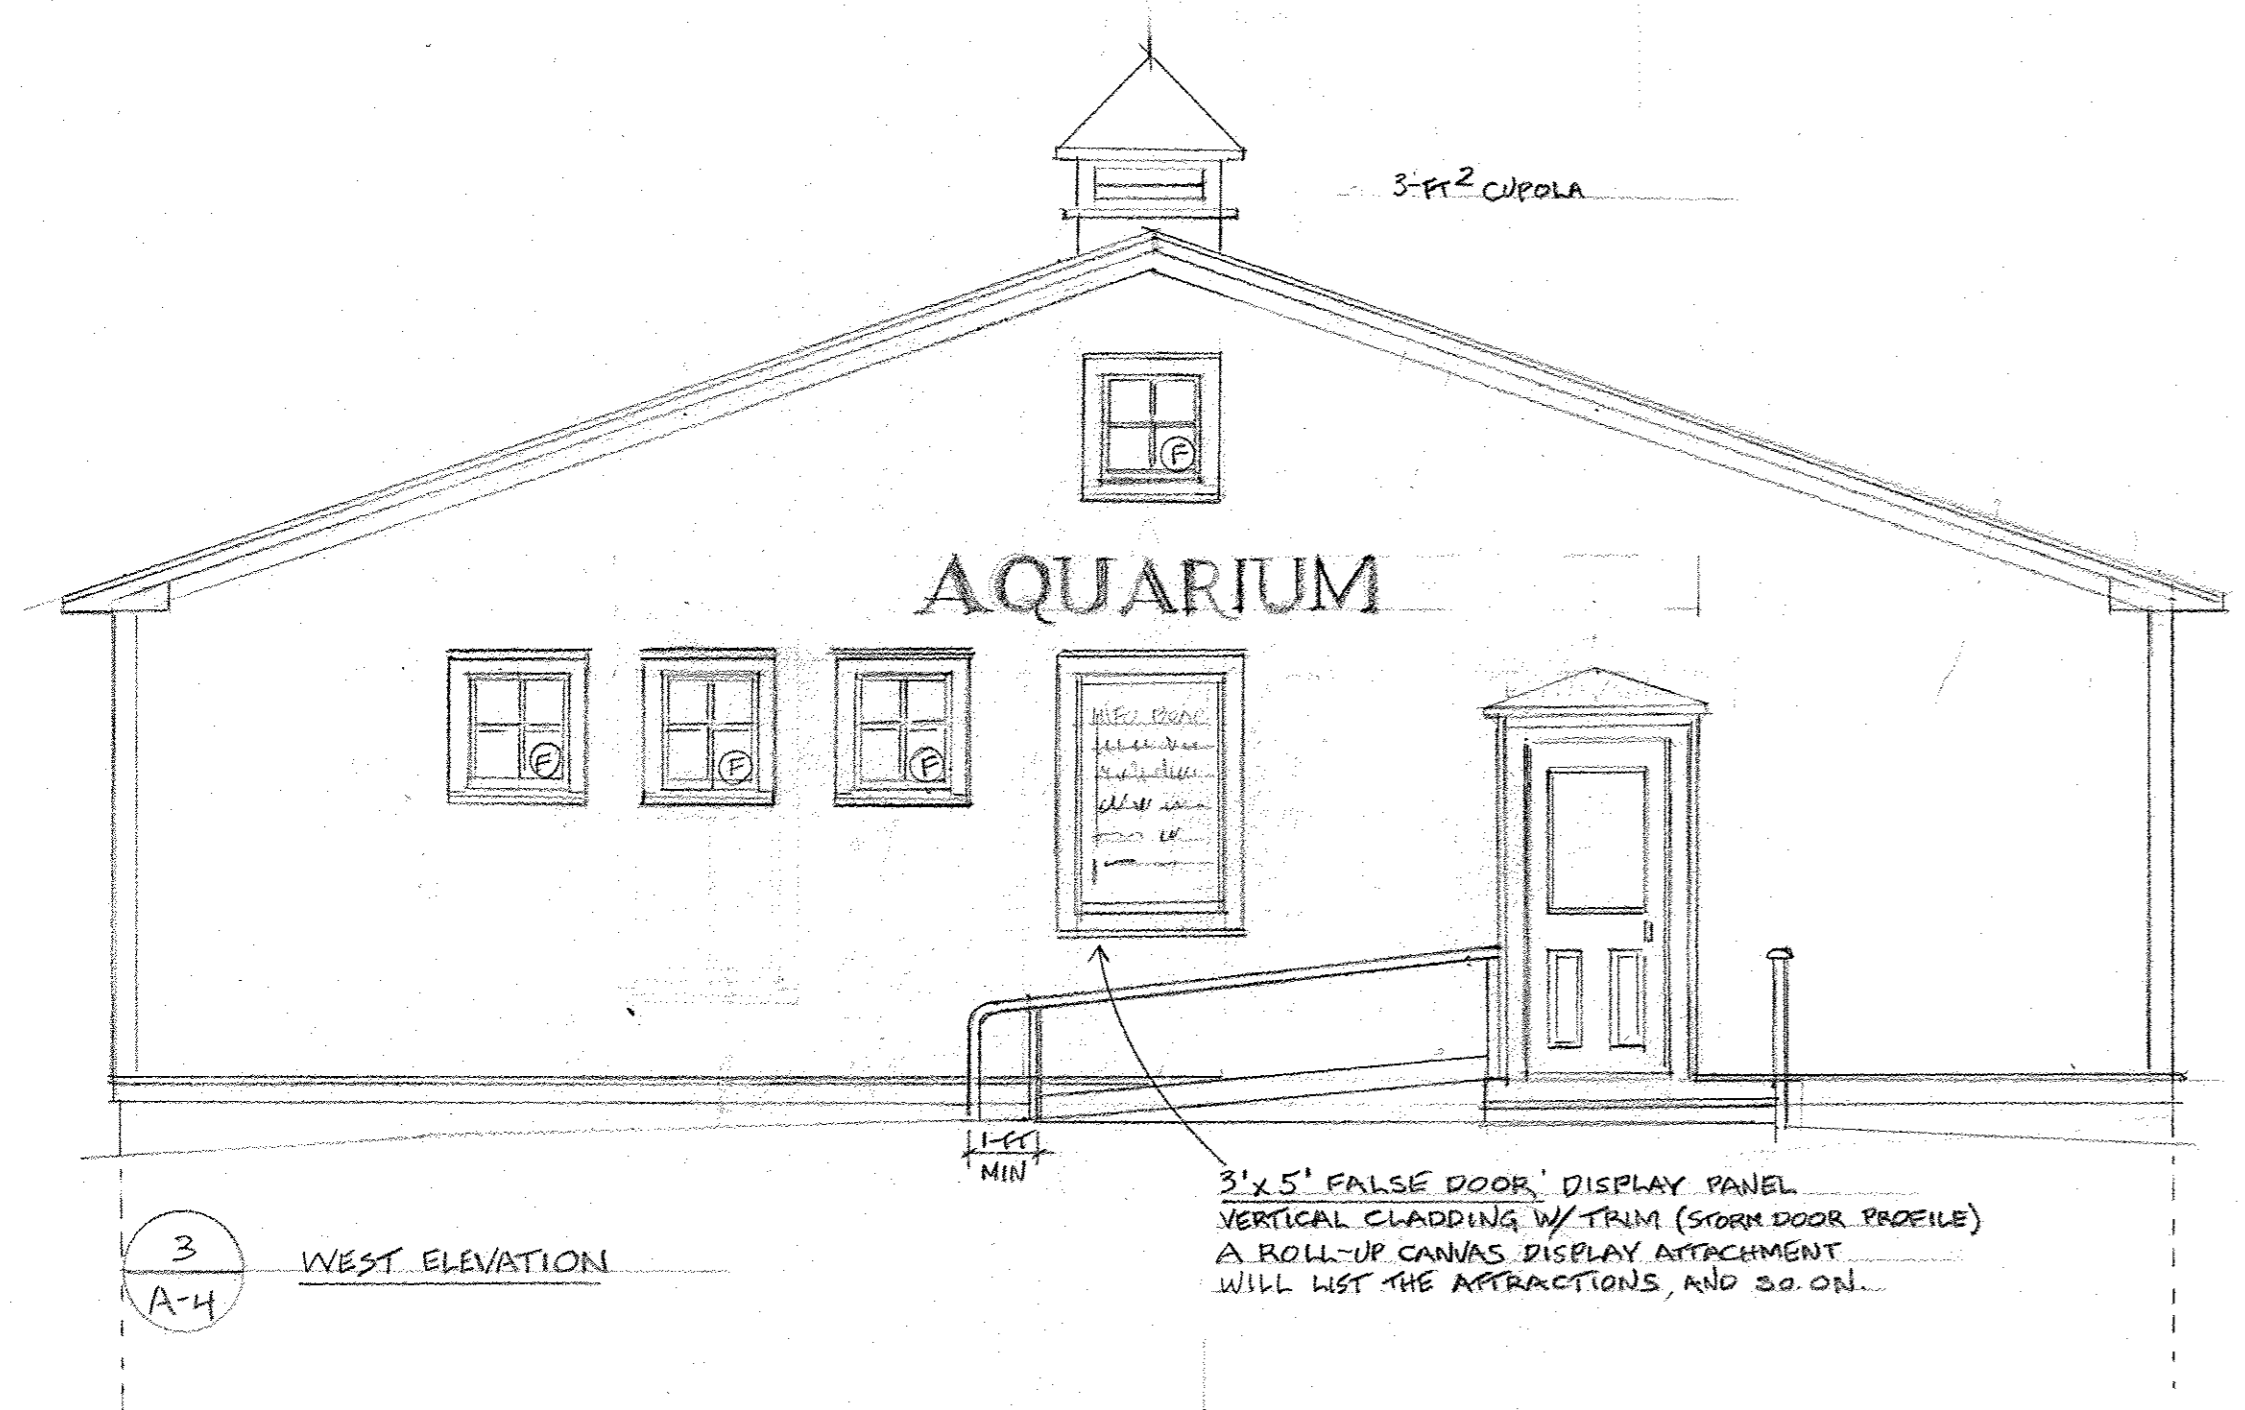

CHAMPNEY'S WEST HERITAGE GROUP INC.

PROJECT: AQUARIUM	SCALE: 1/4" = 1'-0"	DRAWN BY: [Signature]
TITLE: ELEVATIONS		
DATE: APRIL 2014	APPROVED BY:	DRAWING NUMBER: A-4

041