




NOTE: VENTING SPACE BETWEEN VERTICAL STRAPPING (THE RAINSCREEN) IS CONTINUOUS FROM WATERTABLE BOARD TO ROOF SPACE WHERE EXHAUST VENTING IS THROUGH THE RIDGE. PROVIDE BUG SCREEN AT WATER TABLE AND LEAVE VENTING SPACE AROUND WINDOW FRAMING FOR CONTINUOUS 'STACK EFFECT'.

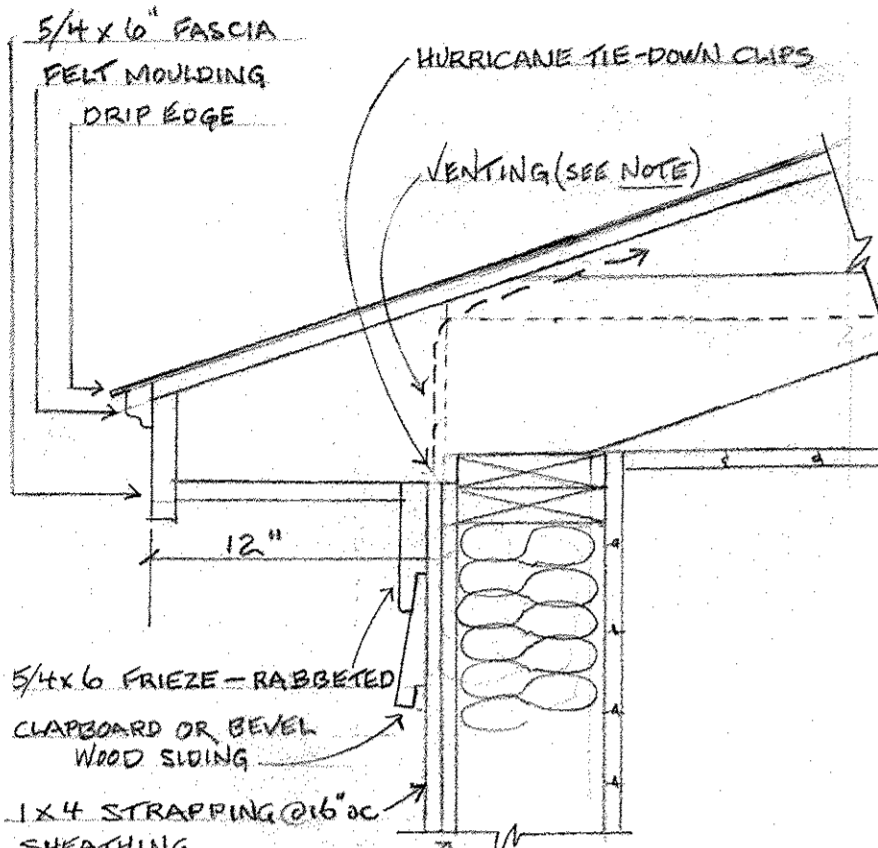


6 SECTION DETAIL
SCALE: 1/8" = 0'-1"

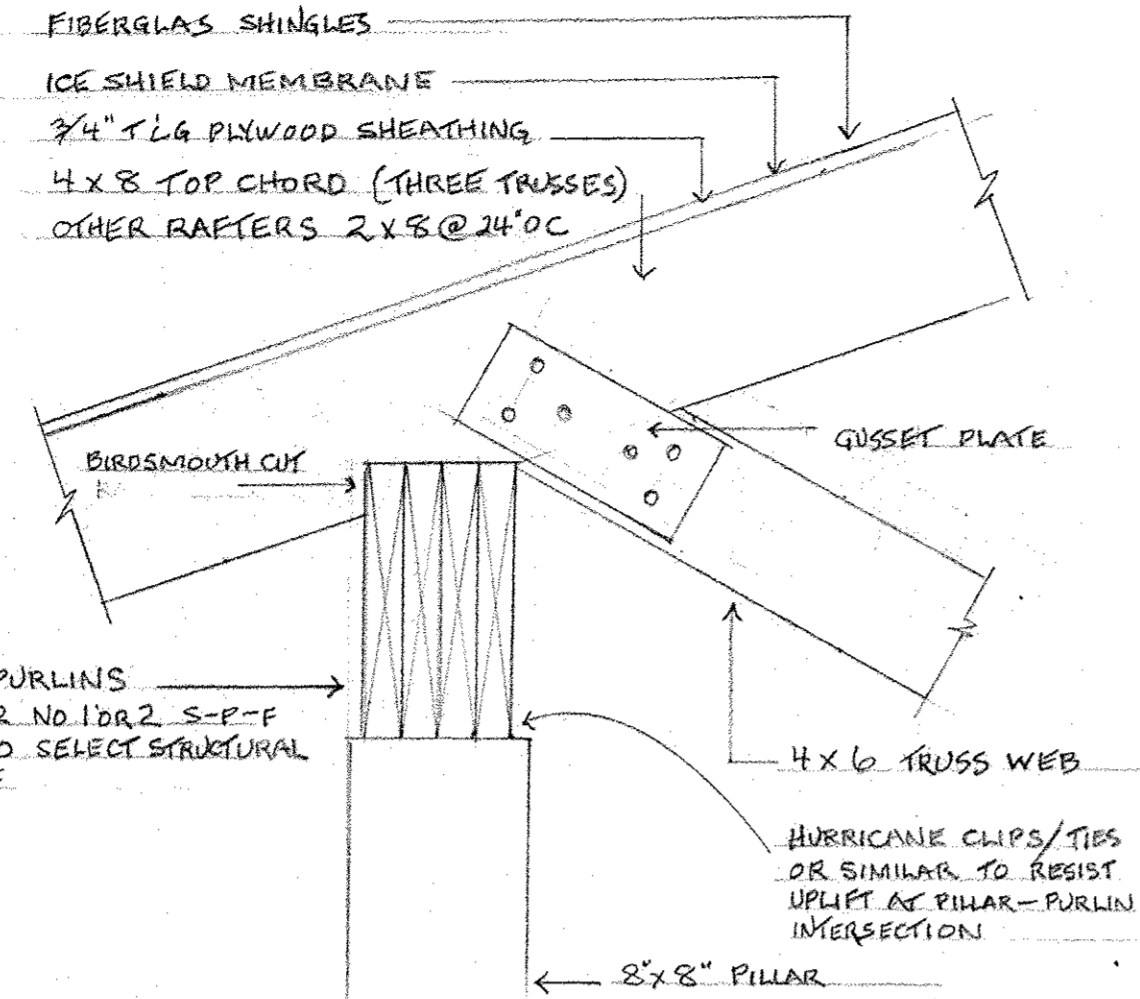


5 SECTION DETAIL
SCALE: 1/8" = 0'-1"

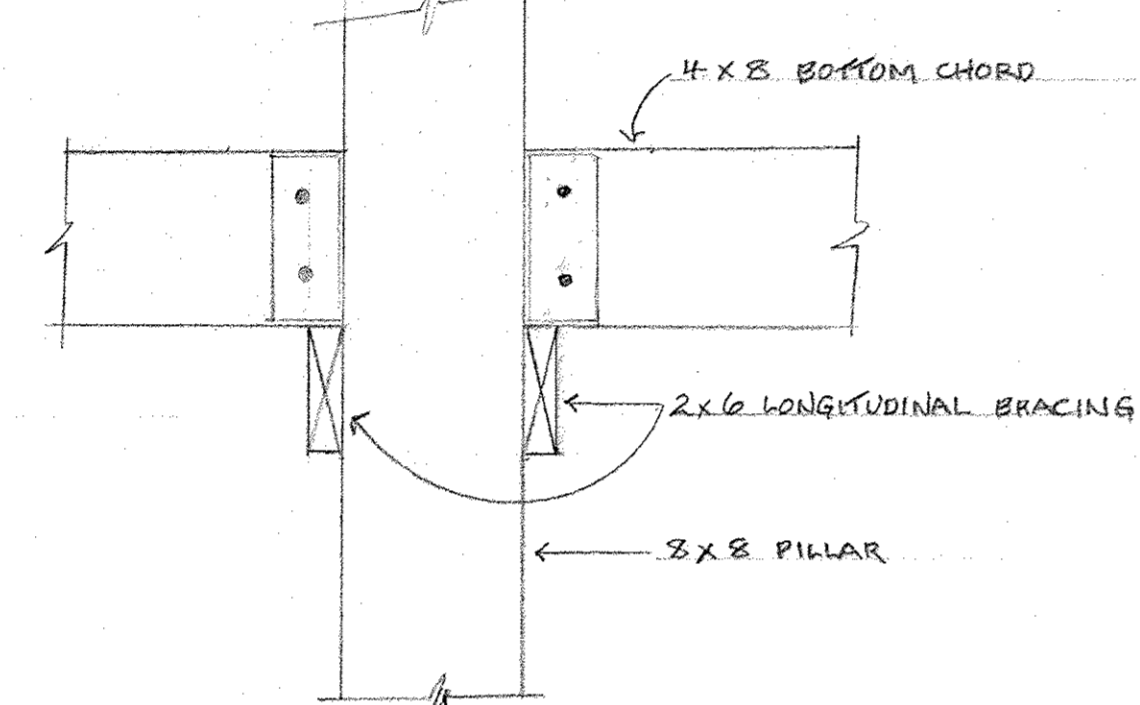

4 SECTION DETAIL
SCALE: 1/8" = 0'-1"

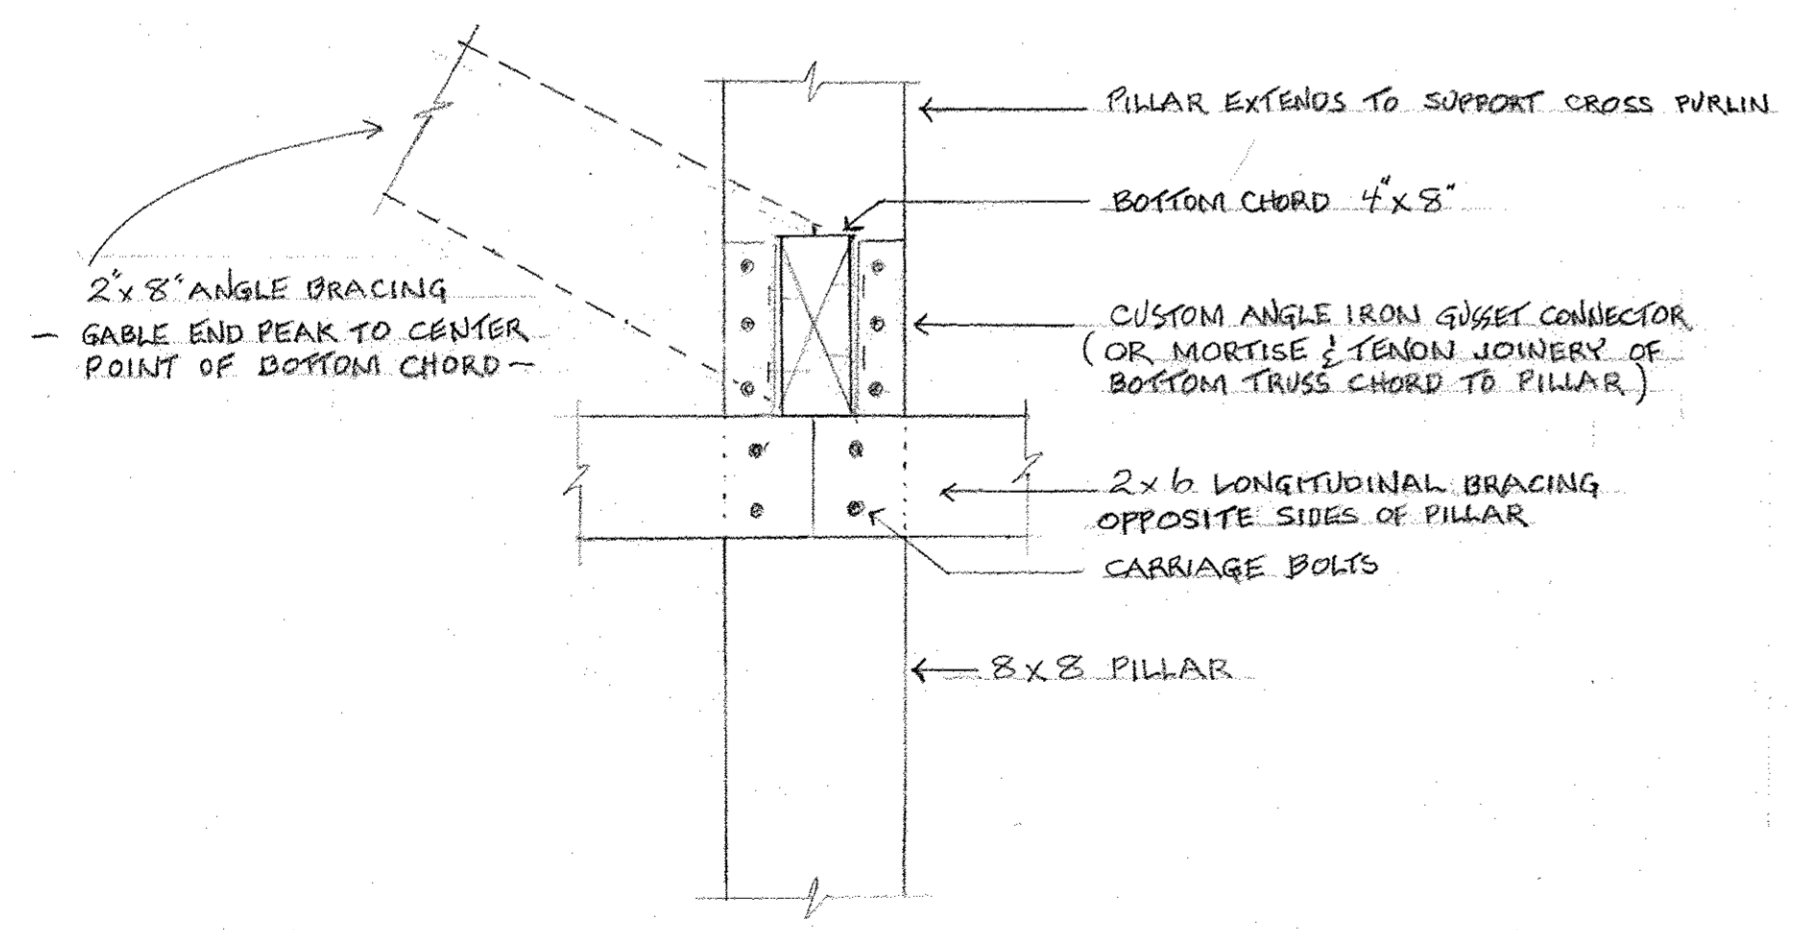

3 SECTION DETAIL
SCALE: 1/8" = 0'-1"

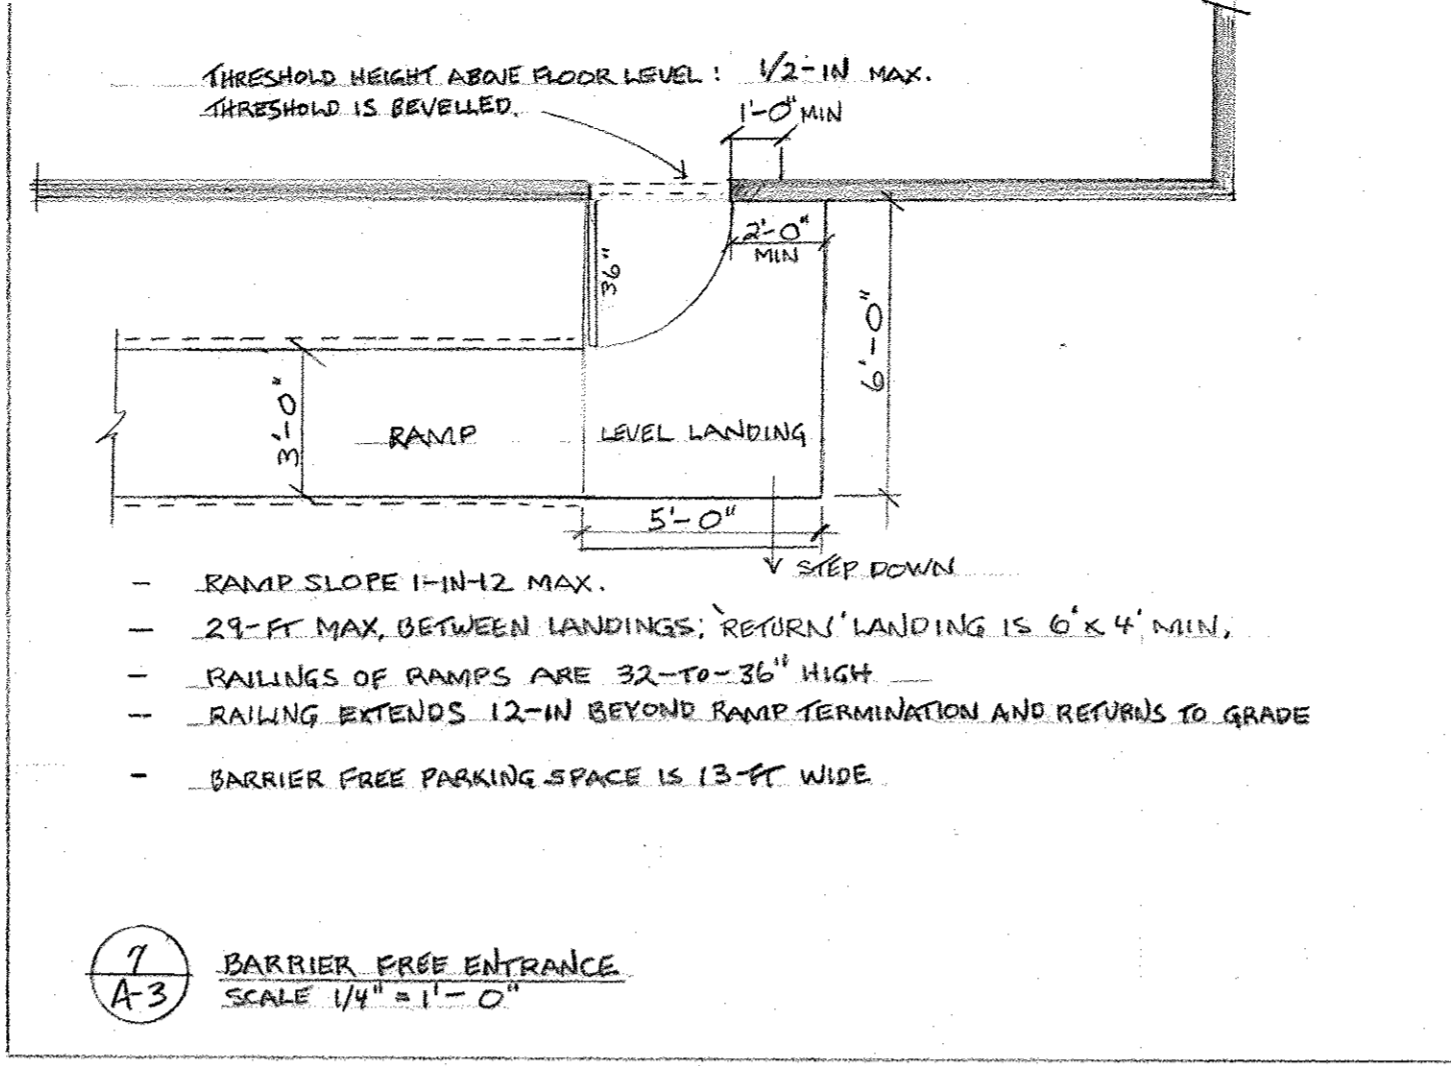


7 BARRIER FREE ENTRANCE
SCALE: 1/4" = 1'-0"

CEILING TYPE 1 (ABOVE BACK ROOM & WASH ROOMS)
2 X 6 JOISTS @ 16" O.C.
BATT INSULATION - R-22 ROXUL
1 X 6 V-JOINT T&G SPRUCE


WALL TYPE 1
WOOD SIDING - CLAPBOARD OR BEVEL 1/4" EXPOSURE
1 X 4 WOOD STRAPPING @ 16" O.C. VERTICAL
HOUSEWRAP
1/2" PLYWOOD SHEATHING
2 X 6 WOOD STUDS @ 16" O.C.
BATT INSULATION - ROXUL R-22
VAPOUR BARRIER
INTERIOR FINISH

2 BUILDING SECTION
SCALE: 1/4" = 1'-0"

ROOF TYPE
FIBERGLAS SHINGLES
ICE SHIELD MEMBRANE
3/4" T&G PLYWOOD SHEATHING
2 X 8 COMMON RAFTERS / 4 X 8 TOP CHORD TRUSS (3)
2" AIR SPACE
BATT INSULATION
VAPOUR BARRIER
1 X 6 V-JOINT T&G SPRUCE PLANKING

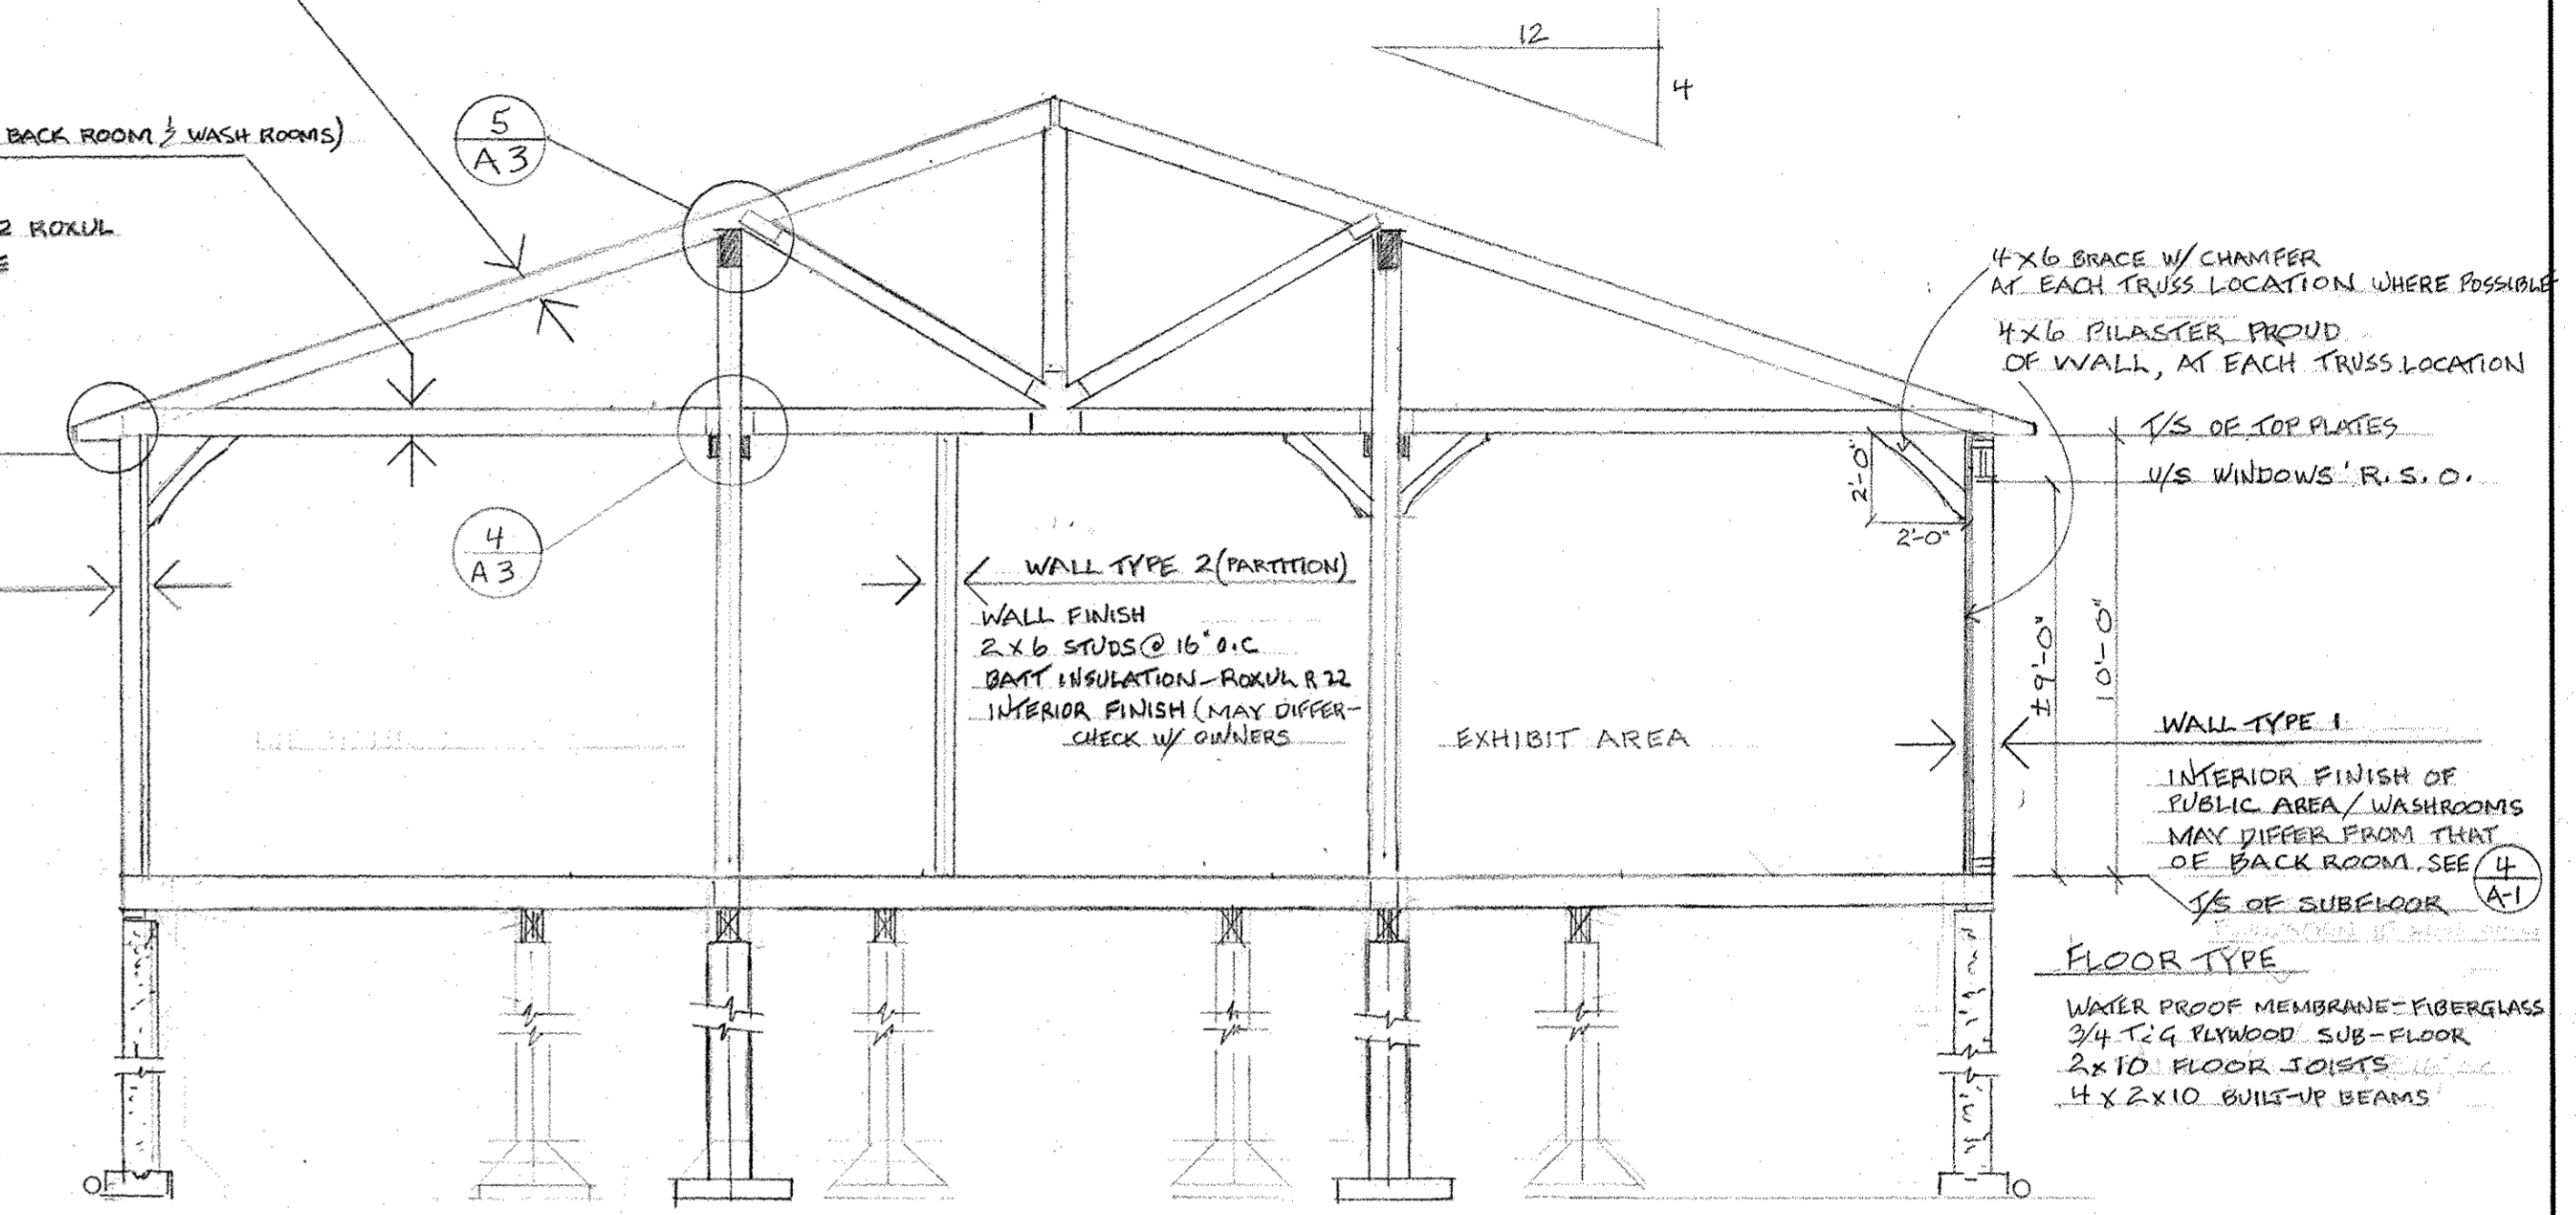

1 BUILDING SECTION
SCALE: 1/4" = 1'-0"

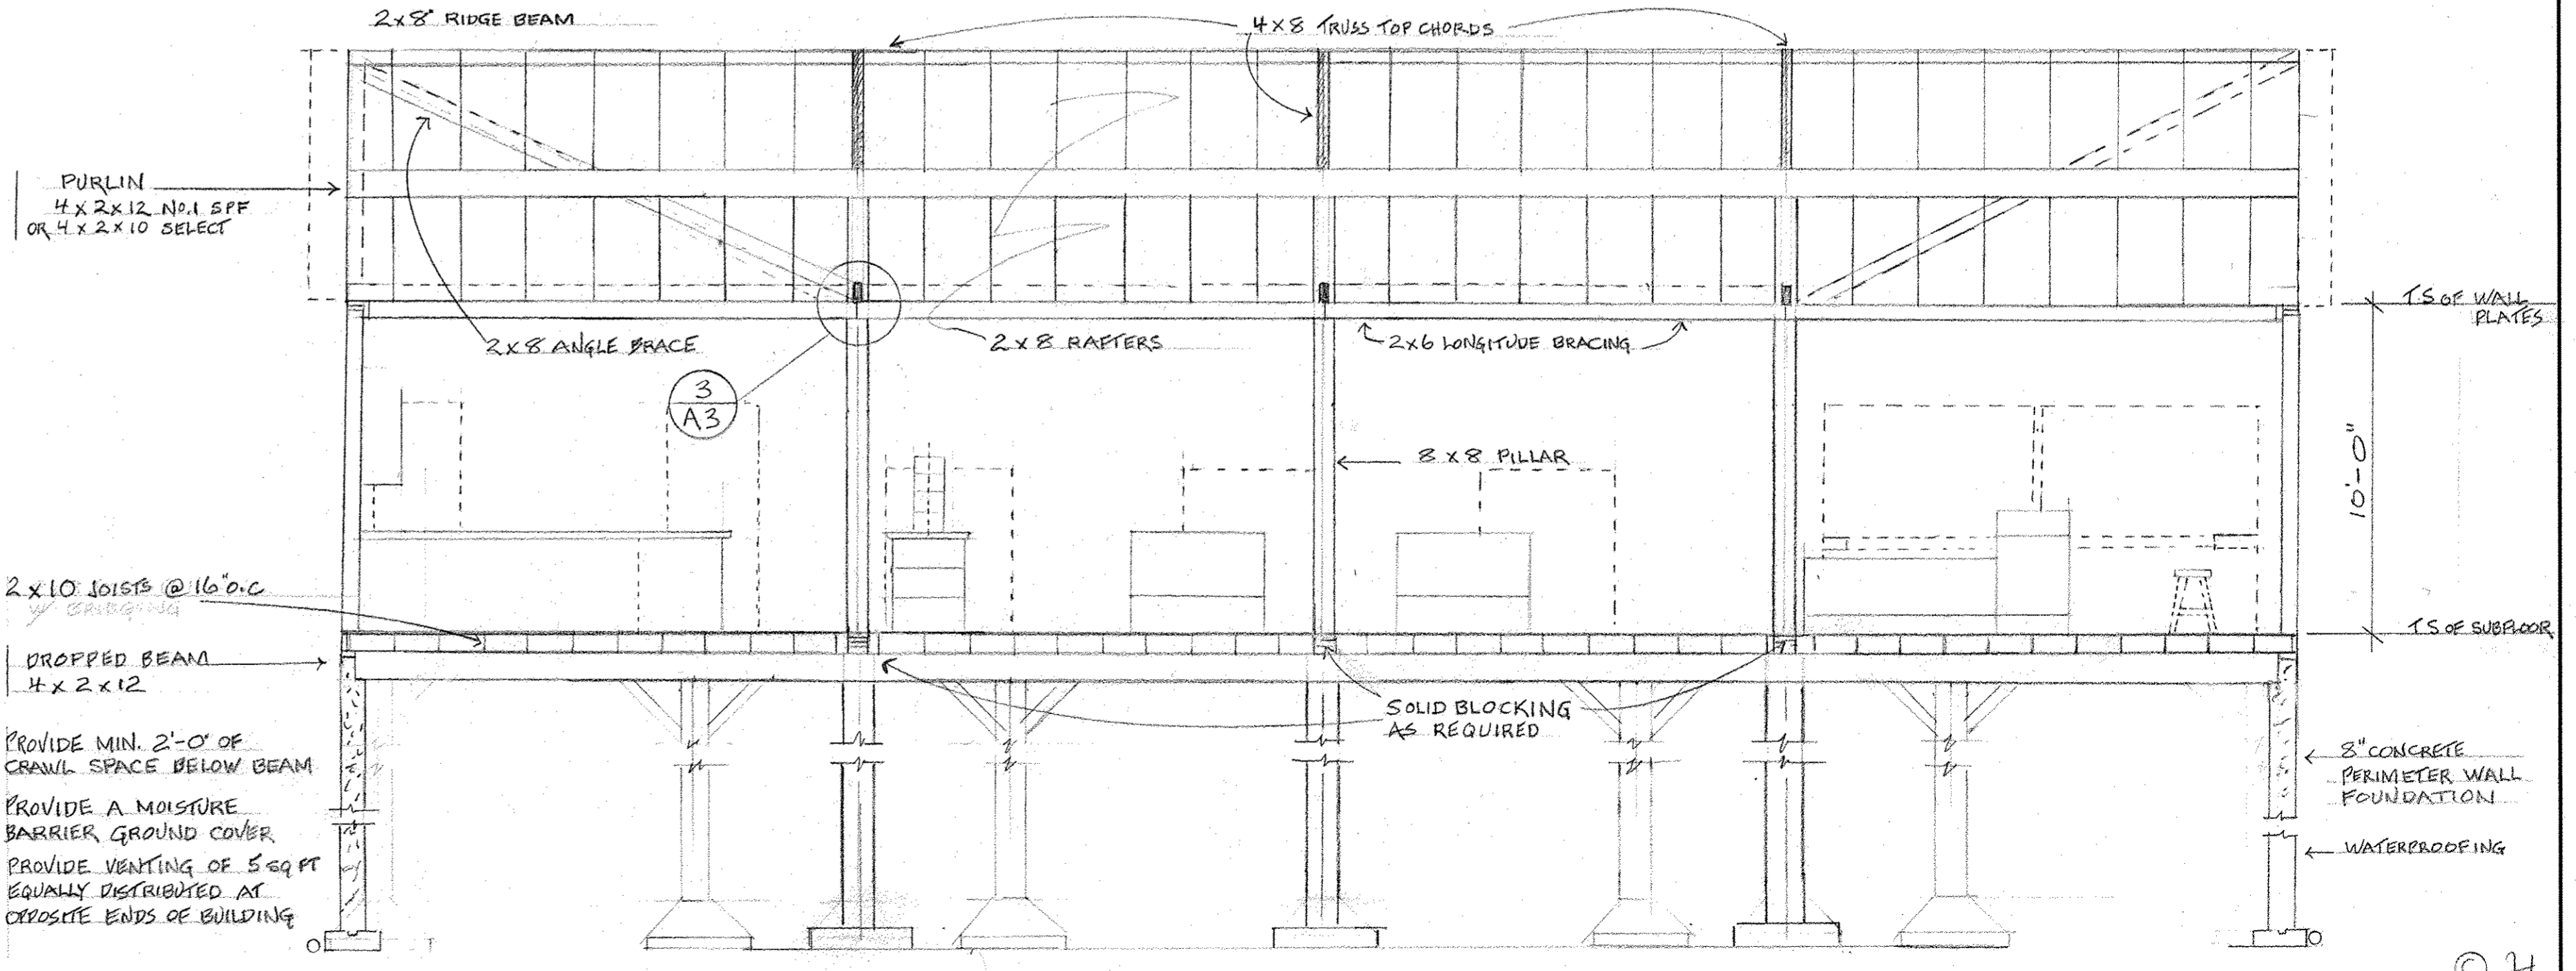

DISCRETIONARY BRACING AS PER LOCAL CUSTOM IF DEEMED NECESSARY BY CONTRACTOR

CHAMPENEY'S WEST HERITAGE GROUP INC.		
PROJECT: AQUARIUM	SCALE: AS SHOWN	DRAWN BY: AS SHOWN
TITLE: SECTIONS - BUILDING & DETAILS		
DATE: MAY 2014	APPROVED BY:	DRAWING NUMBER: A-3