


3  
A-1 FLOOR FRAMING  
SCALE 1/8" = 1'-0"

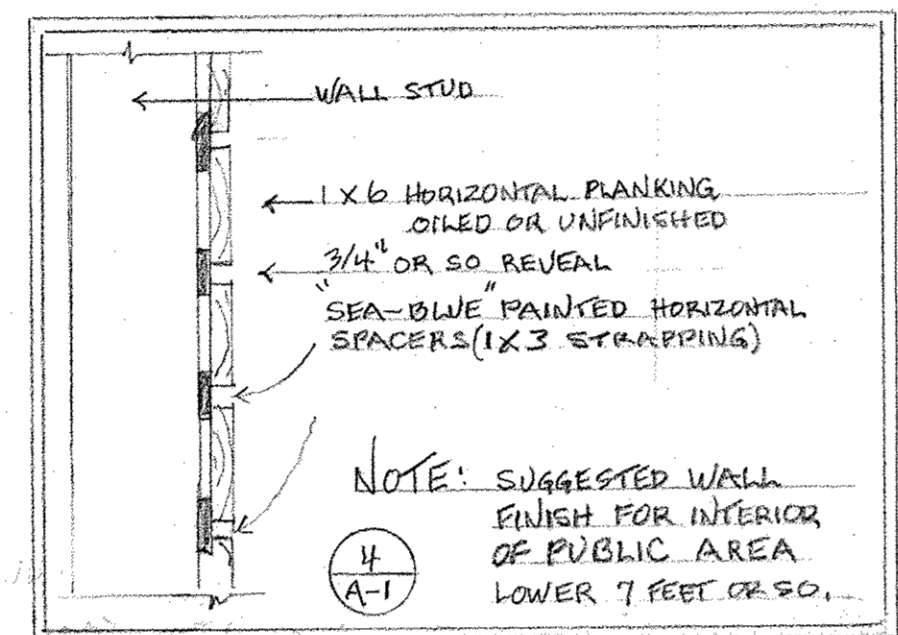


1/2" PLYWOOD SUBFLOOR (POSSIBLY DOUBLE, DEPENDING ON WATERPROOFING FINISH)  
FIBERGLASS OR "DURADER" COVERINGS - PRE-COURED ARE POSSIBLE OPTIONS  
INTERIOR WALL FINISH TO BE DETERMINED SEE (A-1) ABOVE  
1/2" SPACE PLANKING 1x6 HORIZONTAL OPTION OR 1x6 PLAIN EDGE W/ CONTRASTING 3/4" SPACING - SEE NOTE ABOVE

WRITTEN DIMENSIONS TAKE PRECEDENCE OVER SCALE DRAWINGS. CONTRACTOR PLEASE VERIFY THAT ALL DIMENSIONS ARE CORRECT AND REPORT ANY DISCREPANCIES TO THE OWNERS OR DESIGNER BEFORE PROCEEDING. ALL APPLICABLE CODES AND STANDARDS OF OCCUPATIONAL HEALTH AND SAFETY WILL BE HONORED BY CONTRACTORS.

NOTE: FOOTING DIMENSIONS FOR TANKS ARE BASED ON THE TANK SIZES LISTED. PLEASE CONFIRM ACTUAL DIMENSIONS WITH THE OWNERS BEFORE PROCEEDING.

- 12" CONCRETE PIER W/ REBAR ON 24" BIG FOOT FOOTING
- ⊗ 12" CONCRETE PIER W/ REBAR ON 24" X 24" X 8" FOOTINGS ARE BEARING THE SIX STRUCTURAL COLUMNS
- P INDICATES APPROXIMATE LOCATIONS WHERE PLUMBING ELEMENTS WILL PUNCTURE THE FROST WALL OR FOOTINGS. CONSULT WITH THE PLUMBING CONTRACTOR BEFORE PROCEEDING WITH CONCRETE WORK.
- ▽ SCREENED VENT. PROVIDE FOR 5 SQ FT OF VENTING EQUALLY DISTRIBUTED I.E. 4 VENTS @ 1 1/2" SQUARE

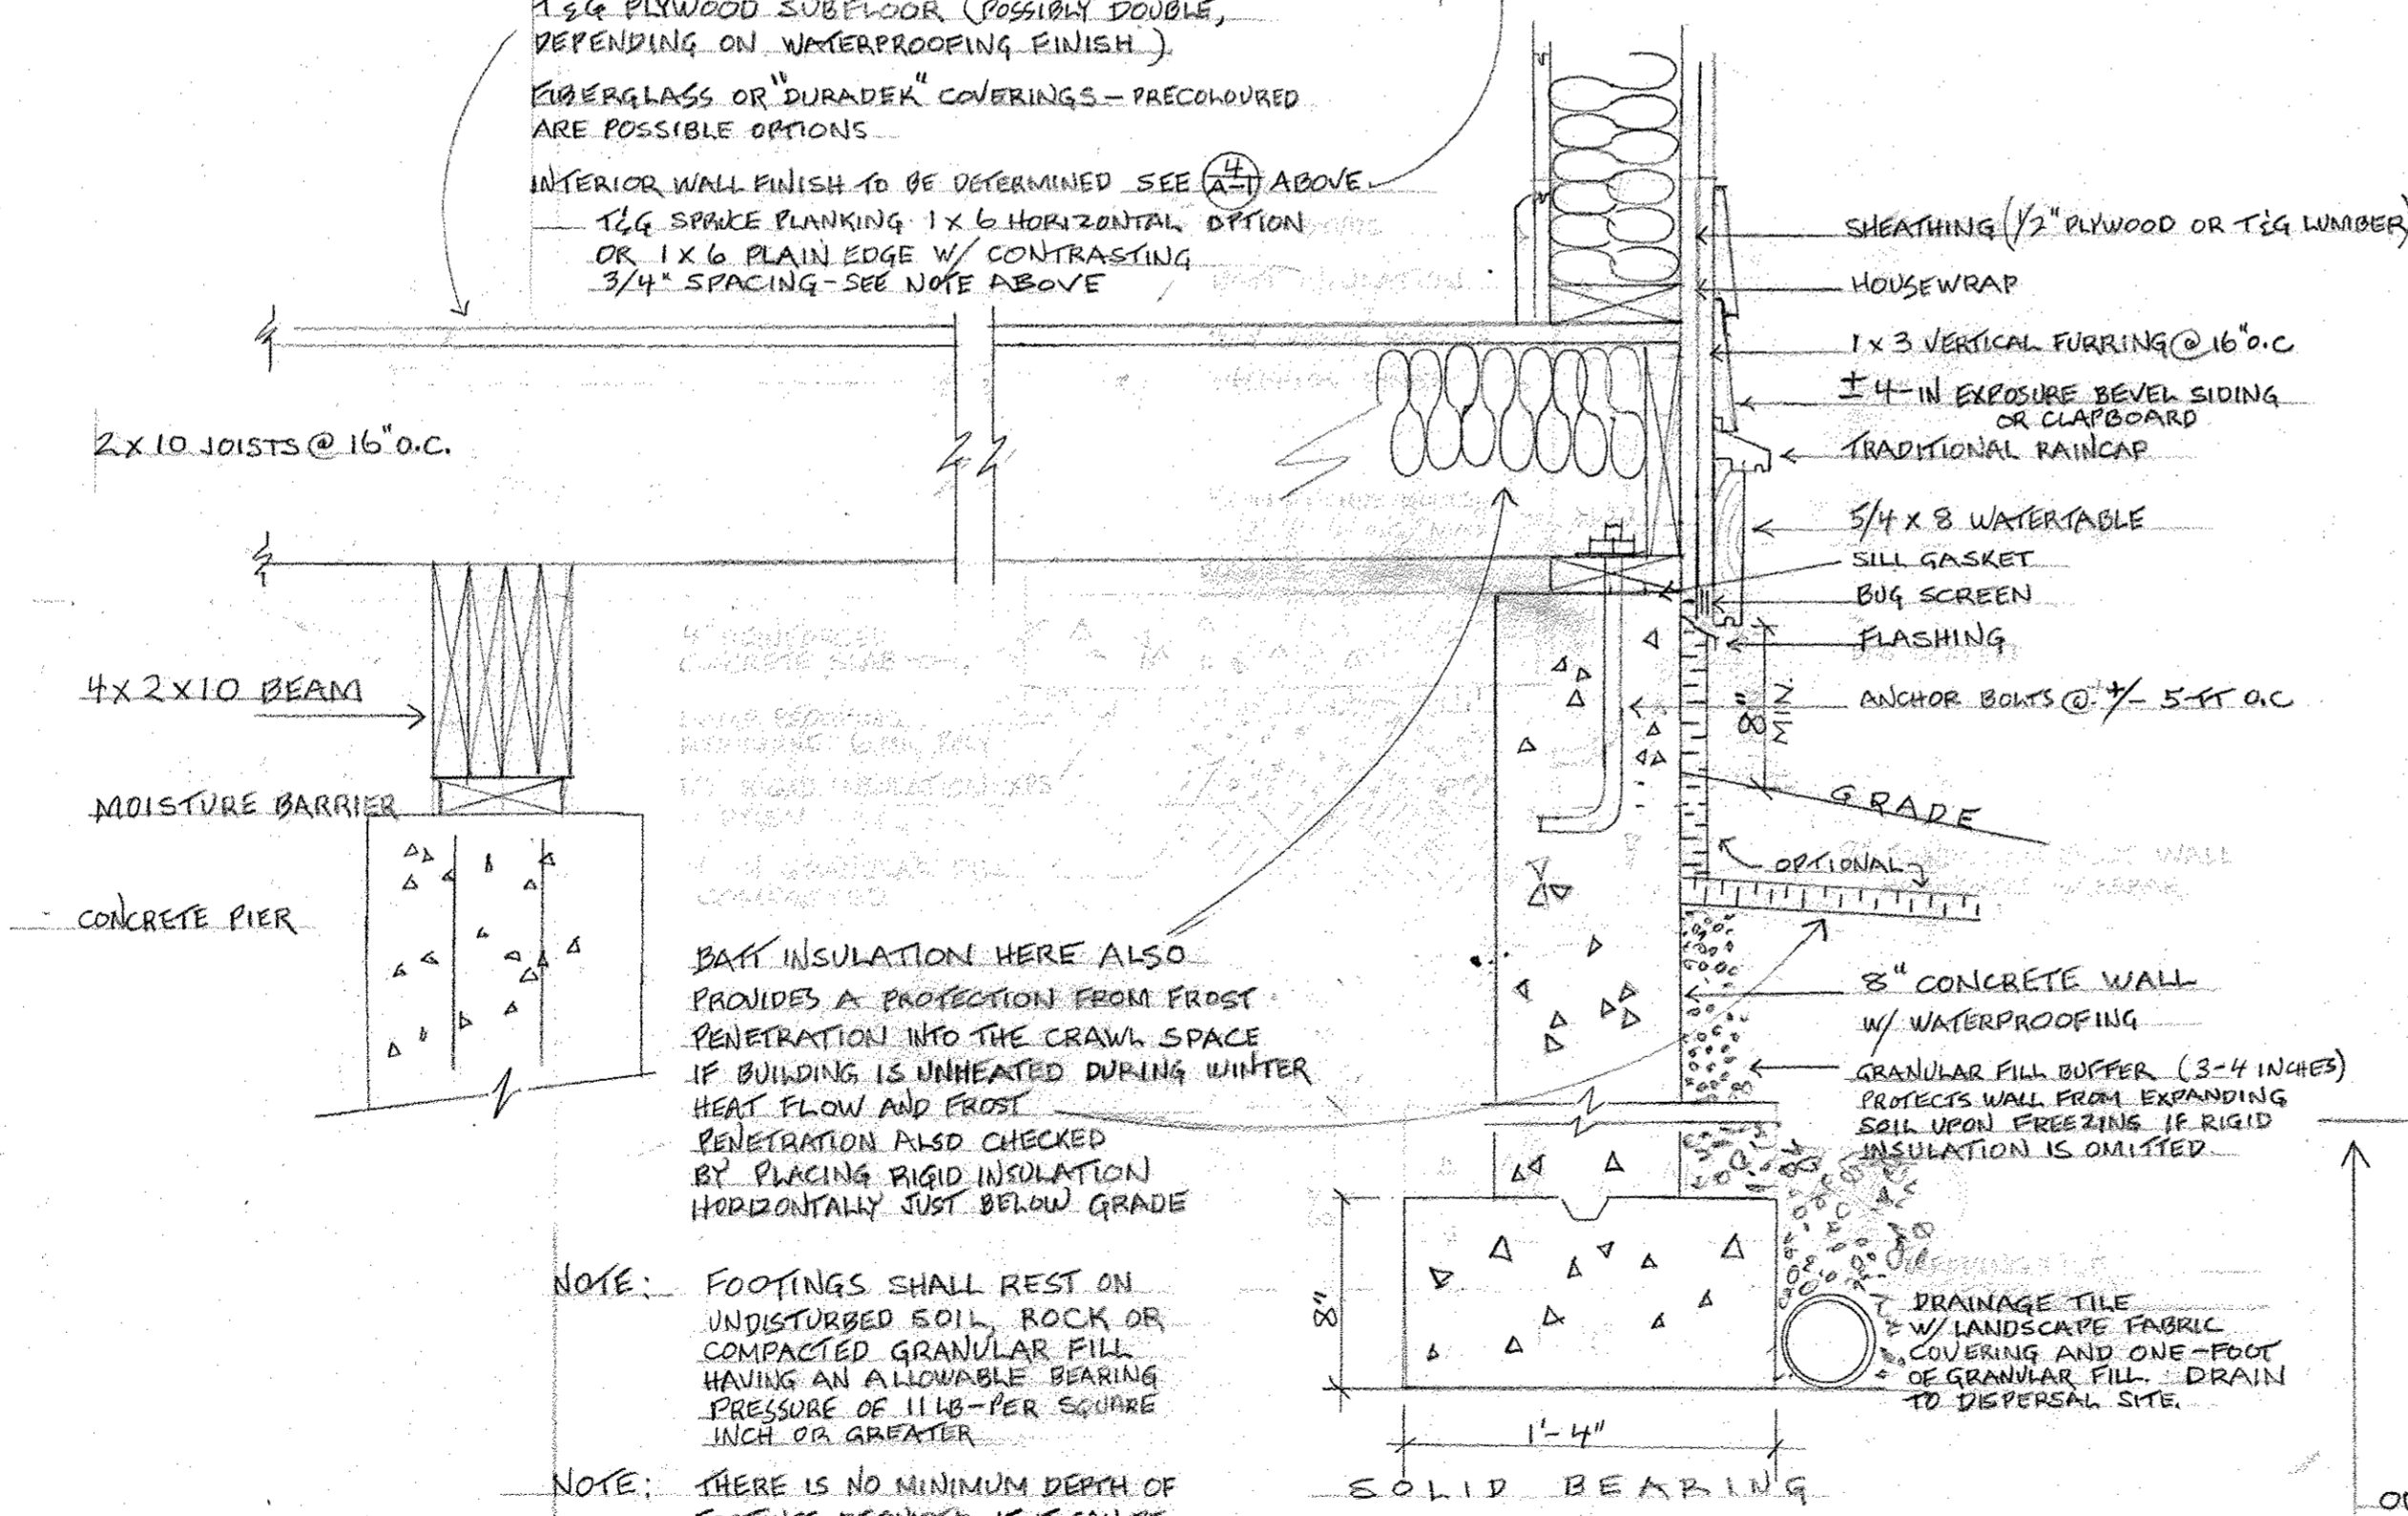


NOTE: FOOTINGS SHALL REST ON UNDISTURBED SOIL, ROCK OR COMPACTED GRANULAR FILL HAVING AN ALLOWABLE BEARING PRESSURE OF 118-PSF PER SQUARE INCH OR GREATER

NOTE: THERE IS NO MINIMUM DEPTH OF FOOTINGS REQUIRED, IF IT CAN BE PROVEN THE FOOTINGS ARE NOT RESTING ON MOISTURE SENSITIVE EARTH OTHER THAN ON ROCK OR COMPACTED GRANULAR SOILS. FOOTINGS WILL SET BELOW FROST LINE DEPTH.

IT IS ADVISABLE TO HAVE A CIVIL ENGINEER DETERMINE THE ALLOWABLE BEARING PRESSURE OF THE PROPOSED SITE, ESPECIALLY WHERE THE ORIGINAL EARTH HAS BEEN DISTURBED AND RE-PACKED! GRANULAR FILL SHOULD BE ROLLER COMPACTED. EVEN THEN, SOME SETTLING MIGHT OCCUR BY NATURAL PROCESSES

2  
A-1 DETAIL  
SCALE 1/8" = 0'-1"

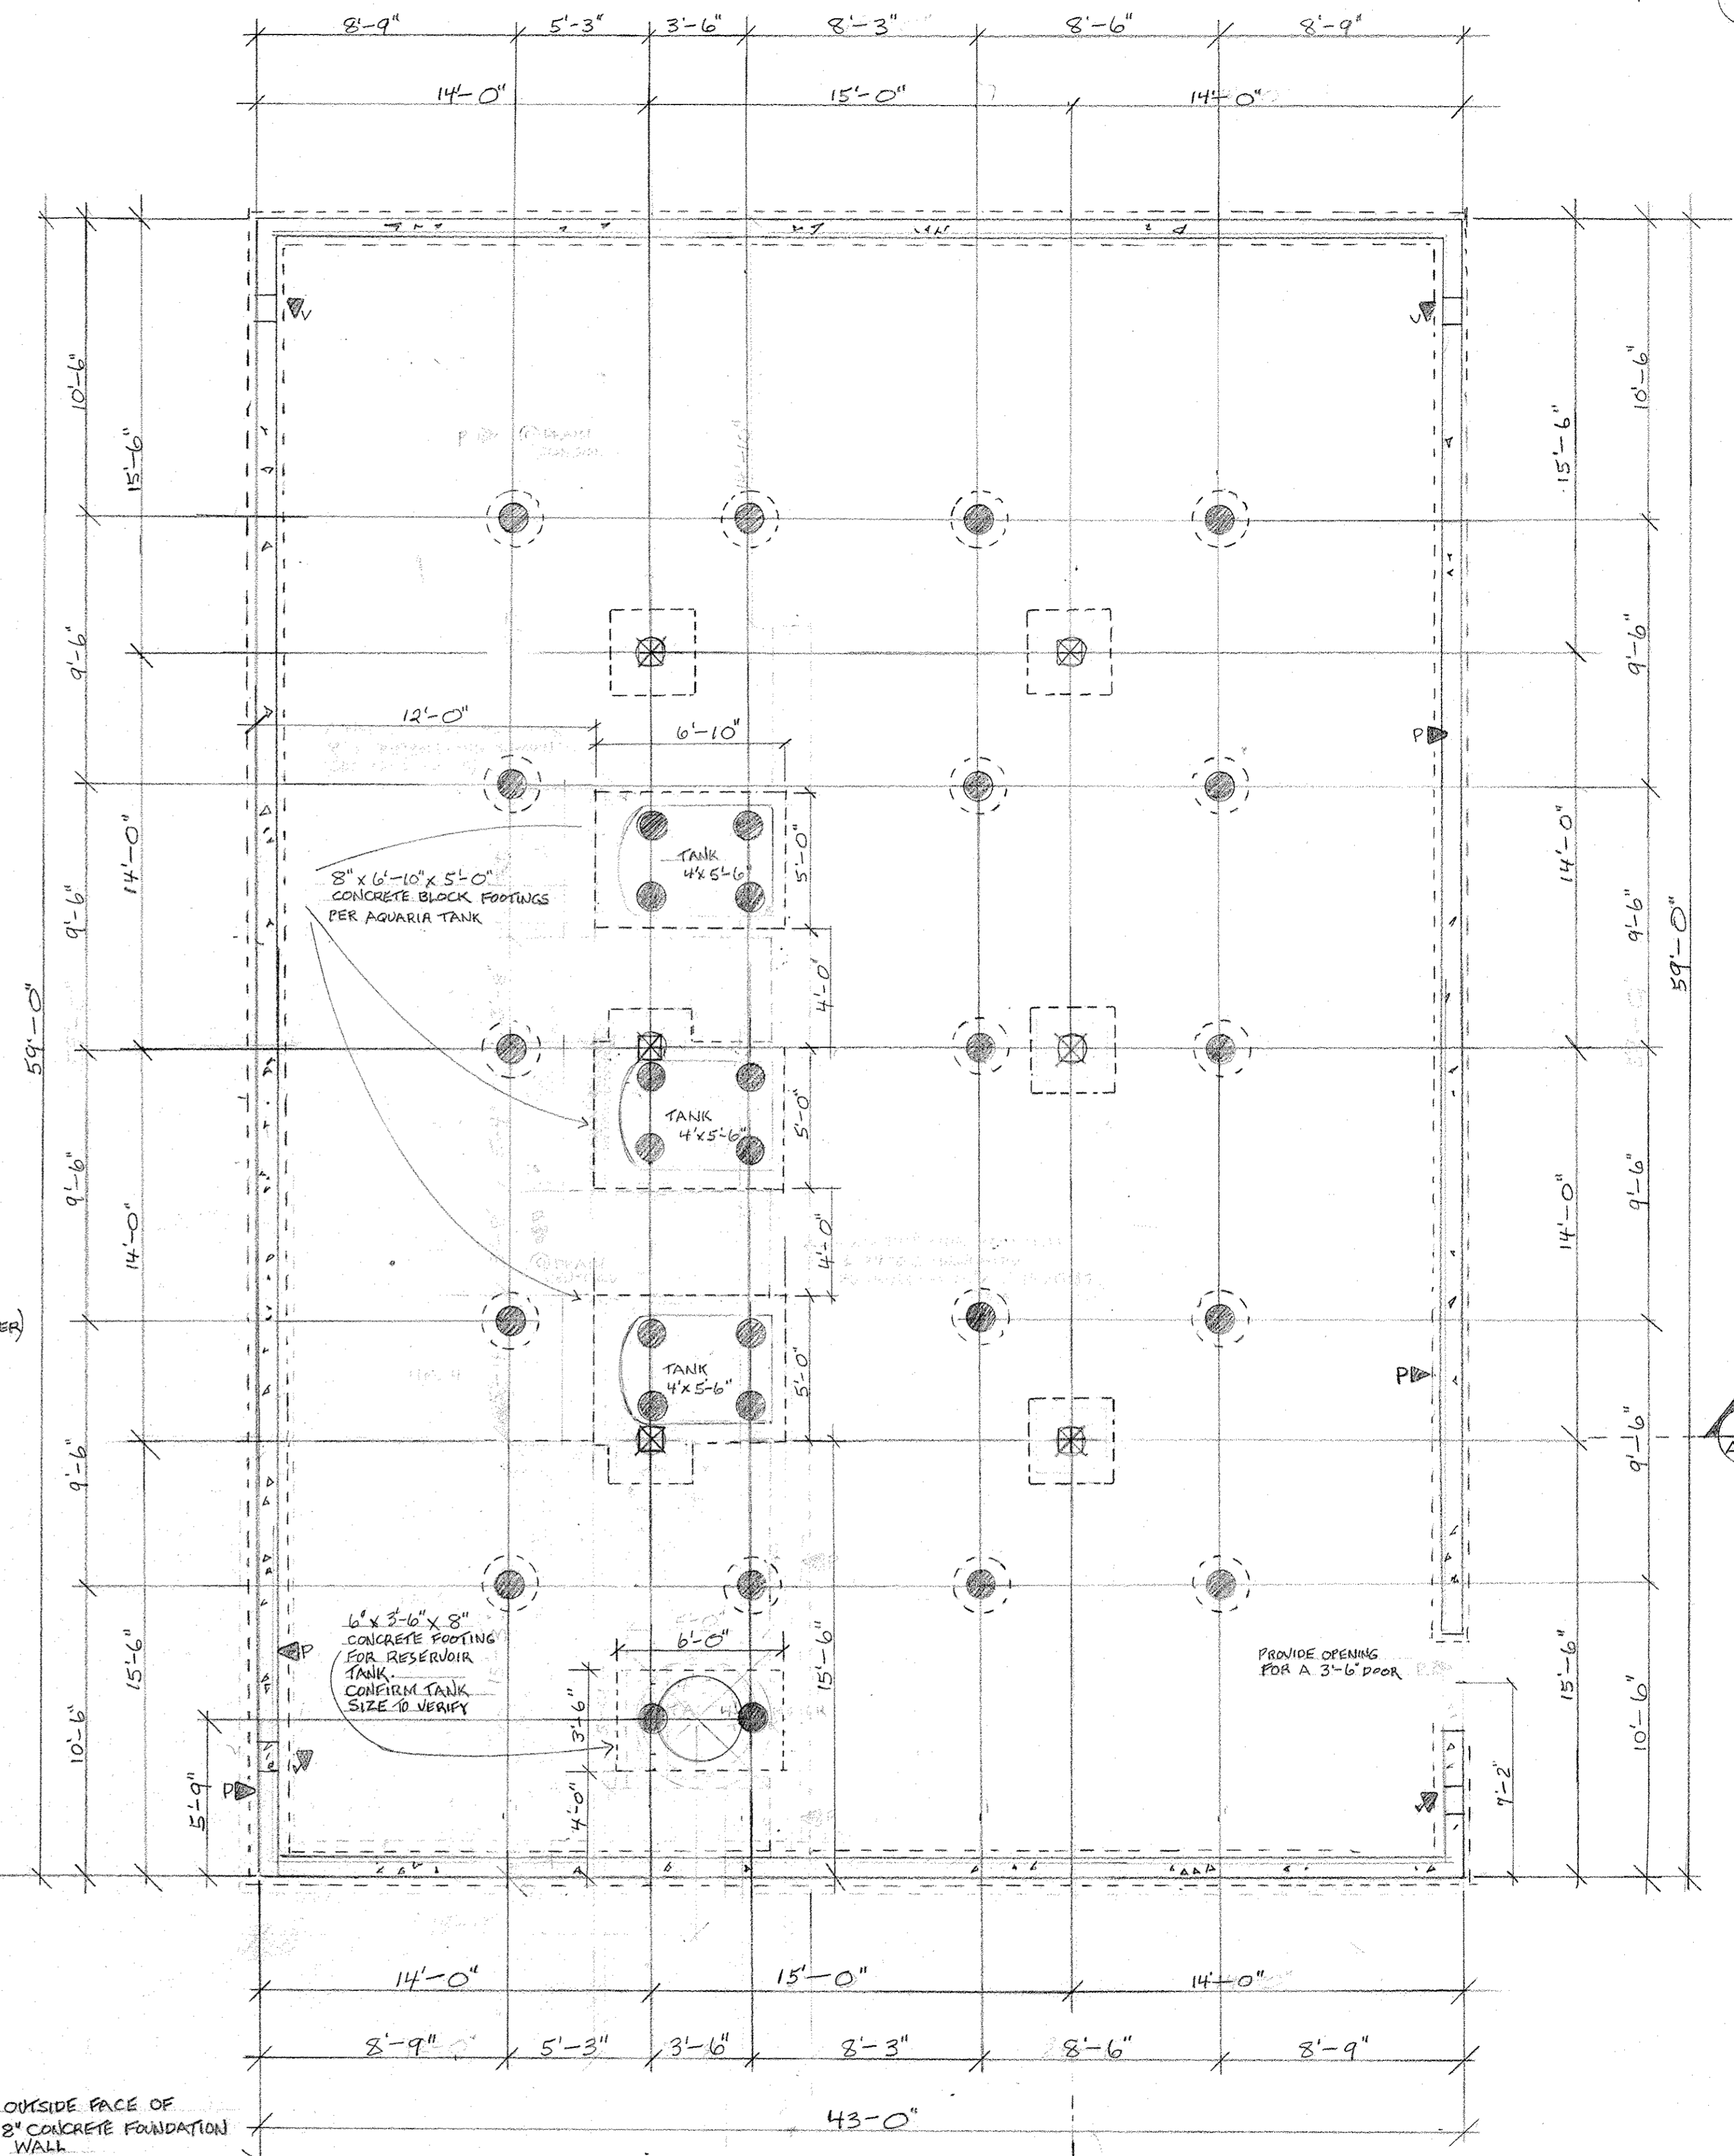

1  
A-1 ≥ 6-FT PERIMETER WALL  
CRAWLSPACE FOUNDATION  
SCALE 1/4" = 1'-0"

CHAMPNEY'S WEST HERITAGE GROUP INC		
PROJECT: AQUARIUM	SCALE: AS SHOWN	DRAWN BY: FRANK LAPOINTE
TITLE: FOUNDATION		
DATE: JUNE 2014	APPROVED BY:	DRAWING NUMBER: A-1